


CITY OF HOUSTON


HOUSTON PUBLIC WORKS CAPITAL PROJECTS

WATER LINE REPLACEMENT NEW NORTH CANAL - BUFFALO BAYOU AREA

WBS NO. S-000700-A050-4

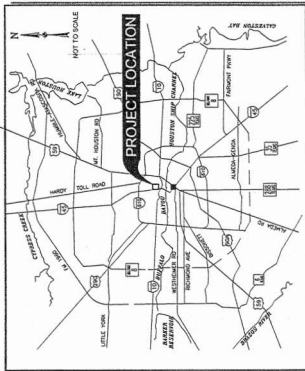

LOCATION MAP

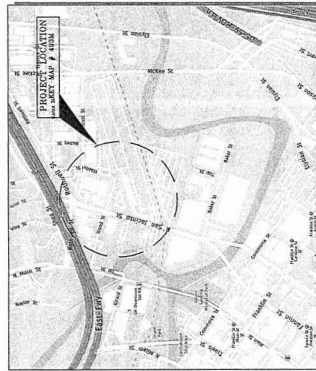

VICINITY MAP
KEY MAP NO 493M
GIMS MAP No. 5457A

TOLR EASPR = NOT APPLICABLE

NOTE:
1. AT LEAST 48 HOURS BEFORE
EASPR IS TO BE PLACED OR
EASMENTS CALL THE LONE STAR
NOTIFICATION 713-223-4567



MAYOR
JOHN WHITMIRE

CONTROLLER
CHRIS HOLLINS

- COUNCIL MEMBERS**
- DISTRICT**
- AMY PECK DISTRICT A
 - FRED FLICKINGER DISTRICT E
 - JOAQUIN MARTINEZ DISTRICT I
 - TARSHA JACKSON DISTRICT B
 - TIFFANY D. THOMAS DISTRICT F
 - EDWARD POLLARD DISTRICT J
 - ABBBIE KAMIN DISTRICT C
 - MARY ANN HUFFMAN DISTRICT G
 - EDWARD POLLARD DISTRICT J
 - CAROLYN EVANS-SHABAZZ DISTRICT D
 - MARIO CASTILLO DISTRICT H
 - MARTHA CASTEX-TATUM DISTRICT K
- AT-LARGE**
- JULIAN MARTINEZ POSITION 1
 - WILLIE DAVIS POSITION 2
 - TWILA CARTER POSITION 3
 - LETTITIA PLUMMER POSITION 4
 - SALLIE ALCONR POSITION 5


NO.	DATE	REVISION	APP.
 SES HORIZON CONSULTING ENGINEERS, INC. Civil Structural Transportation SURVEYED BY: JAG ENGINEERING, INC. FB NO. P-6317			
			
PARKS-FORESTRY DEPT.			
METRO			
HOUSTON WATER			
TRANSPORTATION & DRAINAGE OPERATIONS			
CAPITAL PROJECTS			
SURVEY			
FOR CITY OF HOUSTON USE ONLY			
CITY ENGINEER	DATE		
DIRECTOR OF HPW	DATE		
SHEET NO. 1 OF 70 SHEETS			

No.	Date	Revised


CITY OF HOUSTON

HOUSTON PUBLIC WORKS CAPITAL PROJECTS WATER LINE REPLACEMENT NEW NORTH CANAL - BUFFALO BAYOU AREA

WBS NO. S-000700-A050-4

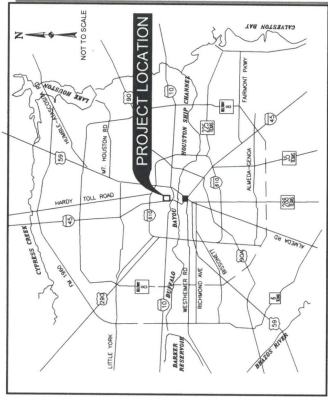

LOCATION MAP

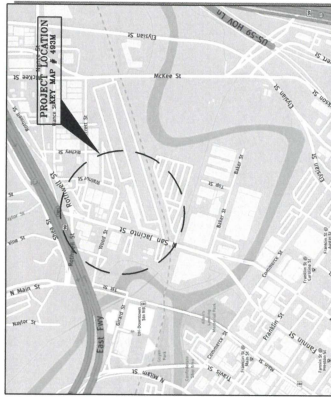

VICINITY MAP
KEY MAP NO 493M
GIMS MAP No. 5457A

TDLR EABPR - NOT APPLICABLE

NOTE:
1. AT LEAST 48 HOURS BEFORE
EXCAVATING IN STREET ROW OR
EASEMENTS CALL THE LONE STAR
NOTIFICATION 713-223-4567



MAYOR
JOHN WHITMIRE


CONTROLLER
CHRIS HOLLINS

DISTRICT COUNCIL MEMBERS

AMY PECK DISTRICT A
TARSHA JACKSON DISTRICT B
FRED FLICKINGER DISTRICT C
TIFFANY D. THOMAS DISTRICT D
EDWARD POLLARD DISTRICT E
JOAQUIN MARTINEZ DISTRICT F
MARIO CASTILLO DISTRICT G
MARTHA CASTEX-TATUM DISTRICT H
MARTHA CASTEX-TATUM DISTRICT I
EDWARD POLLARD DISTRICT J
CAROLYN EVANS-SHABAZZ DISTRICT K

COUNCIL MEMBERS AT-LARGE

JULIAN MARTINEZ POSITION 1
WILLIE DAVIS POSITION 2
TWILA CARTER POSITION 3
LETITIA PLUMMER POSITION 4
SALLIE ALCORN POSITION 5

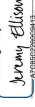NO.	DATE	REVISION	APP.
 SES HORIZON CONSULTING ENGINEERS, INC. Civil Structural Transportation			
SURVEYED BY: JAG ENGINEERING, INC. FB NO. P-6317			
DESIGNED BY:  Jeremy Bricker CITY OF HOUSTON			
PARKS-FORESTRY DEPT.			
METRO			
DESIGNED BY:  Kim Hinkle HOUSTON WATER			
DESIGNED BY:  Colin Wright TRANSPORTATION & DRAINAGE OPERATIONS			
DESIGNED BY:  Tom Hensworth CAPITAL PROJECTS			
DESIGNED BY:  Jimmy Ellison SURVEY			
FOR CITY OF HOUSTON USE ONLY			
CITY ENGINEER	DATE		
 O. A. Hensworth	2/10/2026		
DIRECTOR OF HPW	DATE		
SHEET NO. 1 OF 70 SHEETS			

304	305	306	
-----	-----	------	------	

GENERAL & CONSTRUCTION NOTES

1. PROFILE VIEW DOES NOT REFLECT TRUE LENGTH OF PIPES. SEE PLAN VIEW FOR CLARIFICATION
2. ENTIRE PROJECT WILL BE CONSTRUCTED USING TRENCHLESS TECHNOLOGY (DIRECTIONAL DRILLING) METHOD EXCEPT AT THE IN LOCATION TO EXISTING WATER LINE.
3. THE CONTRACTOR IS REQUIRED TO CONTACT MR. JOHN VACHALA OF UWS DEVELOPERS (281-610-4623), A MINIMUM OF 72 HOURS PRIOR TO ANY PLANNED CONSTRUCTION WITHIN THE PROJECT AREA, TO COORDINATE CONSTRUCTION PLANNING, TRAFFIC CONTROL PLANNING, PROJECT STAGING AND DELIVERIES FOR INDICES OF CONSTRUCTION. THE CONTRACTOR SHALL BE RESPONSIBLE FOR OBTAINING THE NECESSARY PERMITS AND SHALL LIMIT CONSTRUCTION ACTIVITIES TO 200 LINEAR FEET OF CONSTRUCTION AREA AT ONE TIME.
4. THE CONTRACTOR IS REQUIRED TO COORDINATE THE RECONSTRUCTION OF EXISTING DRIVEWAYS WITH RESIDENTS, BUSINESS ETC. 72 HOURS PRIOR TO CONSTRUCTION. THE DRIVEWAYS MUST BE CONSTRUCTED IN HALVES TO PROVIDE CONTINUOUS USE ACCESS BY RESIDENTS AND BUSINESSES.
5. THE REMOVAL AND REPLACEMENT OF STREET INTERSECTIONS MUST BE CONSTRUCTED IN QUARTERS TO ALLOWING TRAFFIC USE FOR FLAGGERS OPERATION DURING WORKING HOURS AND YIELD TO INCOMING TRAFFIC SIGNING WHEN FLAGGERS ARE NOT PRESENT. REFER TO "TYPICAL CUL-DE-SAC & DEAD-END TRAFFIC CONTROL" PLAN SHEET FOR REQUIRED SIGN DETAILS.
6. STORM SEWER SHALL BE UNREINFORCED CONCRETE PIPE (C-76, CLASS III), AND SHALL BE INSTALLED, BEDDED, JOINTED AND BACKFILLED IN ACCORDANCE WITH THE CITY OF HOUSTON DRAWING NOS. 02317-02, 02317-03, 02317-04, 02317-05, AND 02317-07 (JULY 2019) AS APPLICABLE, UNLESS OTHERWISE SHOWN ON THE DRAWINGS.
7. ALL STORM SEWER CONSTRUCTED IN SLOPELOT EASMENT SHALL BE R.C.P. (C-76, CLASS III) AND SHALL BE EMBEDDED IN ACCORDANCE WITH THE CITY OF HOUSTON DRAWING NOS. 02317-02, 02317-03, 02317-04, 02317-05, AND 02317-07 AS APPLICABLE.
8. ALL SEWER UNDER PROPOSED OR FUTURE PAVEMENT AND TO A POINT ONE (1) FOOT BACK OF ALL PROPOSED OR FUTURE CURBS SHALL BE BACKFILLED WITH 1-1/2 SACK CEMENTIC Y. STABILIZED SAND TO WITHIN ONE (1) FOOT OF SUBGRADE. THE REMAINING DEPTH OF TRENCH SHALL BE BACKFILLED WITH SUITABLE EARTH MATERIAL.
9. ALL TRENCH BACKFILL SHALL BE IN 6" LIFTS, WITH TESTS TAKEN AT 100 FOOT INTERVALS IN EACH LIFT, AND MECHANICALLY COMPACTED TO A DENSITY OF NOT LESS THAN 95% OF THE MAXIMUM DRY DENSITY AS DETERMINED BY THE STANDARD PROCTOR COMPACTION TEST (ASTM D-698/ASTM D 1557).
10. CIRCULAR AND ELLIPTICAL REINFORCED CONCRETE PIPE SHALL BE INSTALLED USING RUBBER GASKET JOINT CONFORMING TO ASTM C443 AND ASTM C877 RESPECTIVELY.
11. ALL STORM SEWER PIPES AND INLET LEADS SHALL BE 24" AND LARGER R.C.P. (C-76, CLASS III).
12. ALL PROPOSED PIPE CUT-OUTS FROM MANHOLES AND INLET LEADS ARE TO BE PLUGGED WITH F BRICK WALLS UNLESS OTHERWISE NOTED.
13. MINIMUM HORIZONTAL CLEARANCE BETWEEN ANY STORM PIPE AND BOX SHALL BE AT LEAST 48-INCHES FROM EXTERIOR OF THE STORM PIPE OR BOX TO THE EXTERIOR OF THE EXISTING OR PROPOSED PUBLIC UTILITY PIPE AND BOX SHALL BE AT LEAST 24-INCHES FROM EXTERIOR OF THE STORM PIPE OR BOX TO THE EXTERIOR OF THE EXISTING OR PROPOSED PUBLIC OR PRIVATE UTILITY AND OTHER APPURTENANCES.
14. ADJUST MANHOLE COVERS TO GRADE CONFORMING TO REQUIREMENTS OF SECTION 02096-ADJUSTING MANHOLES, INLETS, AND VALVE BOXES TO GRADE.
15. THE CONTRACTOR SHALL BE RESPONSIBLE FOR PROTECTING, MAINTAINING, AND RESTORING ANY BACK SLOPE DRAINAGE SYSTEM DISTURBED AS A RESULT OF THIS WORK.
16. ALL DITCHES SHALL BE GRADED TO PROPOSED ELEVATIONS TO INSURE PROPER DRAINAGE. ALL CUTS SHALL BE BACKFILLED, MECHANICALLY COMPACTED, AND FERTILIZED. ALL DISTURBED AREAS SHALL BE REGRADED, SEED, AND FERTILIZED.
17. ALL DRIVEWAYS WILL BE LOCATED TO AVOID EXISTING CURB INLET STRUCTURES.

CITY OF HOUSTON
HOUSTON PUBLIC WORKS
STREET & BRIDGE CONSTRUCTION NOTES


1. FILL AREAS ON PLANS SHALL BE FILLED IN LAYERS NOT EXCEEDING 8" IN DEPTH AND EACH COMPACTED TO NOT LESS THAN 95% STANDARD PROCTOR DENSITY PRIOR TO INSTALLATION OF WATER LINE AND FILL AREA SHALL BE SEED AND FERTILIZED WITHIN 15 WORKING DAYS.
2. UTILITY CONTRACTOR SHALL PROVIDE TEMPORARY SILT BARRIER FENCE ON ALL NON-CURBED INLETS WHICH WILL REMAIN IN PLACE AFTER UNDERGROUND CONTRACT IS COMPLETE.
3. CONTRACTOR SHALL PROVIDE SILT BARRIER FENCE ON ALL STAGE 1 CURB INLETS.
4. EXISTING PAVEMENTS, CURBS, DRIVEWAYS, AND SIDEWALKS DAMAGED OR REMOVED DURING CONSTRUCTION SHALL BE REPLACED TO CITY OF HOUSTON STANDARDS, WITH LATEST AMENDMENTS THERETO.
5. CONDITION OF THE ROAD AND/OR RIGHT-OF-WAY UPON COMPLETION OF JOB SHALL BE AS GOOD AS OR BETTER THAN PRIOR TO STARTING WORK.
6. EXPOSED 1/2" OF REINFORCING STEEL AT PROPOSED SAVED JOINT IF NO REINFORCING STEEL EXISTS. USE HORIZONTAL DOWELS. HORIZONTAL DOWELS SHALL BE #6 BARS 24" LONG 24" C-C DRILLED AND EMBEDDED 8" INTO THE CENTER OF THE EXISTING SLAB WITH "PO R.O.C" OR EQUAL.
7. WHEEL CHAIR RAMPS SHALL BE INSTALLED IN ACCORDANCE WITH CITY OF HOUSTON STANDARDS AT ALL INTERSECTIONS WHERE SIDEWALKS EXIST AND THE EXISTING CURB OR SIDEWALK IS DAMAGED OR REMOVED DURING CONSTRUCTION.
8. PRIOR TO STREET CONSTRUCTION, THE CONTRACTOR SHALL CONTACT HOUSTON PUBLIC WORKS AT (PHONE) 832-394-9579 AND COMPLY WITH ALL REQUIREMENTS FOR THE ISSUANCE OF NECESSARY PERMIT/WORK ORDERS FOR STREET CONSTRUCTION.
9. DOUBLE REFLECTORIZED BLUE TRAFFIC MARKERS SHALL BE PLACED 6-INCHES OFFSET OF THE CENTERLINE OF ALL FIRE HYDRANT LOCATIONS BY THE PAVING CONTRACTOR. HYDRANTS LOCATED AT INTERSECTIONS SHALL HAVE A BUTTON PLACED ON EACH STREET.

CITY OF HOUSTON
HOUSTON PUBLIC WORKS
TRAFFIC NOTES


- CONTRACTOR OR OWNER SHALL SUBMIT TRAFFIC CONTROL PLANS WITH THE MOBILITY PERMIT APPLICATION. THE PLANS SHALL BE DRAWN TO SCALE AND SEALED BY A LICENSED PROFESSIONAL ENGINEER IN THE STATE OF TEXAS.
- THE GENERAL NOTES THAT SHALL BE INCLUDED ON THE TRAFFIC CONTROL PLAN CAN BE FOUND IN CHAPTER 15 (15 12 TRAFFIC CONTROL PLAN) OF THE CITY OF HOUSTONS (CITY) INFRASTRUCTURE DESIGN MANUAL (IDM). BELOW ARE SEVERAL KEY NOTES FROM THE IDM TO BE AWARE OF:
1. THE CONTRACTOR SHALL PROVIDE AND INSTALL TRAFFIC CONTROL DEVICES IN CONFORMANCE WITH PART VI OF THE TEXAS MANUAL ON UNIFORM TRAFFIC CONTROL DEVICES (TMUTCD) LATEST EDITION WITH REVISIONS DURING THE ENTIRE CONSTRUCTION PERIOD.
 2. NO WORK SHALL BE PERFORMED IN RESIDENTIAL AREAS FROM 7:00PM TO 7:00AM.
 3. CONTRACTOR SHALL MAINTAIN APPROVED NUMBER OF LANES OF TRAFFIC IN EACH DIRECTION DURING CONSTRUCTION WORKING HOURS. TRAFFIC CONTROL PLANS SHALL INCLUDE ONE-WAY TRAFFIC CONTROL DEVICES TO MAINTAIN ONE-WAY TRAFFIC FLOW AND COMPLAINT PEDESTRIAN ACCESS TO BUS STOPS AND ADEQUATE BUS ACCESS TO THE BUS STOP.
 4. CONTRACTOR SHALL COVER OPEN PAVEMENT EXCAVATIONS FOR MINOR UTILITY WORK WITH ANCHORED STEEL PLATES DURING NON-WORKING HOURS. OPEN LANES FOR NORMAL TRAFFIC FLOW WHEN FEASIBLE.
 5. CONTRACTOR SHALL SECURE ROADWAYSIDE/STREET/BICYCLE FACILITY PERMITS AS DESCRIBED IN CITY OF HOUSTON ORDINANCE, CHAPTER 40 - STREETS & SIDEWALKS, SECTION 40-361 FROM HOUSTON PERMITTING CENTER (MOBILITY PERMIT SECTION AT [HTTFS://GO.HOU.US/PERMITS](https://go.hou.us/permits)) BEFORE IMPLEMENTING THE TRAFFIC CONTROL PLAN. THE CONTRACTOR SHALL MAINTAIN ONE-WAY TRAFFIC FLOW AND COMPLAINT PEDESTRIAN ACCESS TO BUS STOPS AND ADEQUATE BUS ACCESS TO THE BUS STOP.
 6. THE CONTRACTOR SHALL PROVIDE TRAFFIC CONTROL PLANS AND BEGINNING CONSTRUCTION WORK, AND CONSTRUCTION SCHEDULE WITH THE APPLICATION.
 7. CONTRACTOR SHALL HAVE APPROVED TRAFFIC CONTROL PLAN AND PERMIT AT THE JOB SITE FOR INSPECTION AT ALL TIMES.
 8. ACCESS TO DRIVEWAYS ADJACENT TO THE CONSTRUCTION WORK ZONE SHALL BE MAINTAINED AT ALL TIMES AS MUCH AS POSSIBLE. ADDITIONAL CONES AND/OR DELINEATORS MAY BE REQUIRED TO DELINEATE THE DRIVEWAY ACCESS ROUTE THROUGH THE CONSTRUCTION WORK ZONE. A MINIMUM OF TWO (2) CONES SHALL BE PLACED AT EACH DRIVEWAY ACCESS POINT. UNLESS PRIOR WRITTEN APPROVAL IS OBTAINED FROM THE CITY OF HOUSTON.
 9. ADDITIONAL OFF DUTY POLICE OFFICERS/FLAGGERS MAY BE REQUESTED TO DIRECT TRAFFIC WHEN LANES ARE BLOCKED AT THE DIRECTION OF THE CITY EVEN IF THEY ARE NOT SPECIFICALLY IDENTIFIED ON THE PROJECT PLANS.



SES HORIZON
CONSULTING
Civil Structural Transportation
10101 Katy Freeway, Suite 1000
Houston, Texas 77058
(713) 965-5500, Fax (713) 965-1443, www.seshorizon.com

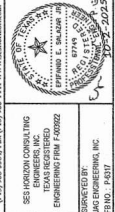

DESIGNED BY
EDWARD S. SHALMAN
ENGINEERING FIRM # 50002
REGISTERED
JAN ENGINEERING INC
FIRM # 8437
01/01/2023

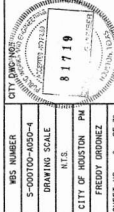

CITY OF HOUSTON
HOUSTON PUBLIC WORKS
DESIGN OF WATER LINE REPLACEMENT NEW
NORTH CANAL - BUFFALO BAYOU AREA
GENERAL & CONSTRUCTION
NOTES
CITY OF HOUSTON
8119
CITY OF HOUSTON
FREDDY GOMEZ
SHEET NO. 3 OF 70

CENTERPOINT ENERGY - GENERAL NOTES

CAUTION: UNDERGROUND GAS FACILITIES

THE CONTRACTOR SHALL CONTACT THE UTILITY COORDINATING COMMITTEE AT 1-800-545-6005 OR 811 A MINIMUM OF 48 HOURS PRIOR TO CONSTRUCTION TO HAVE MAIN AND SERVICE LINES FIELD LOCATED.

- WHEN CENTERPOINT ENERGY PIPELINE MARKINGS ARE NOT VISIBLE, CALL (713) 207-5469 OR (713) 945-3037 (7:00 A.M. TO 4:30 P.M.) FOR STATUS OF LINE LOCATION REQUEST BEFORE EXCAVATION BEGINS.
- WHEN EXCAVATING WITHIN EIGHTEEN INCHES (18") OF THE INDICATED LOCATION OF CENTERPOINT ENERGY FACILITIES, ALL EXCAVATION MUST BE ACCOMPLISHED USING NON-MECHANIZED EXCAVATION PROCEDURES.
- WHEN CENTERPOINT ENERGY FACILITIES ARE EXPOSED, SUFFICIENT SUPPORT MUST BE PROVIDED TO THE FACILITIES TO PREVENT EXCESSIVE STRESS ON THE PIPING.
- FOR EMERGENCIES REGARDING GAS LINES CALL (713) 659-2111 OR (713) 207-4200.

THE CONTRACTOR IS FULLY RESPONSIBLE FOR ANY DAMAGES CAUSED BY HIS FAILURE TO EXACTLY LOCATE AND PRESERVE THESE UNDERGROUND FACILITIES.

WARNING: OVERHEAD ELECTRICAL LINES

OVERHEAD LINES MAY EXIST ON THE PROPERTY. THE LOCATION OF OVERHEAD LINES HAS NOT BEEN SHOWN ON THESE DRAWINGS AS THE LINES ARE CLEARLY VISIBLE. BUT YOU SHOULD LOCATE THEM PRIOR TO BEGINNING ANY CONSTRUCTION. TEXAS LAW, SECTION 752, HEALTH & SAFETY CODE FORBIDS ACTIVITIES THAT OCCUR IN CLOSE PROXIMITY TO HIGH VOLTAGE LINES, SPECIFICALLY:

- ANY ACTIVITY WHERE PERSON OR THINGS MAY COME WITHIN SIX(6) FEET OF LIVE OVERHEAD HIGH VOLTAGE LINES; AND
 - OPERATING A CRANE, DERRICK, POWER SHOVEL, DRILLING RIG, PILE DRIVER, HOISTING EQUIPMENT, OR SIMILAR APPARATUS WITHIN 10 FEET OF LIVE OVERHEAD HIGH VOLTAGE LINES.
- PARTIES RESPONSIBLE FOR THE WORK, INCLUDING CONTRACTORS ARE LEGALLY RESPONSIBLE FOR THE SAFETY OF CONSTRUCTION WORKERS UNDER THIS LAW. THIS LAW CARRIES BOTH CRIMINAL AND CIVIL LIABILITY. TO ARRANGE FOR LINES TO BE TURNED OFF OR REMOVED CALL CENTERPOINT ENERGY AT (713) 207-2222.

ACTIVITIES ON OR ACROSS CENTERPOINT ENERGY FEE OR EASEMENT PROPERTY

NO APPROVAL TO USE, CROSS OR OCCUPY CENTERPOINT FEE OR EASEMENT PROPERTY IS GIVEN IF YOU NEED TO USE CENTERPOINT PROPERTY. PLEASE CONTACT OUR SURVEYING & RIGHT OF WAY DIVISION AT (713) 207-5546 OR (713) 207-3168.

WARNING: UNDERGROUND ELECTRICAL UTILITIES

THE CONTRACTOR SHALL CONTACT THE UTILITY COORDINATING COMMITTEE AT 1-800-545-6005 OR 811 A MINIMUM OF 48 HOURS PRIOR TO CONSTRUCTION TO HAVE MAIN AND SERVICE LINES FIELD LOCATED.

- ALL INFORMATION CONCERNING TYPE AND LOCATION OF UNDERGROUND UTILITIES IS NOT GUARANTEED TO BE ACCURATE OR ALL INCLUSIVE. THE CONTRACTORS ARE RESPONSIBLE FOR MAKING THEIR OWN DETERMINATIONS AS TO TYPE AND LOCATION OF UNDERGROUND UTILITIES AS MAY BE NECESSARY TO AVOID DAMAGE THERE TO. THE CONTRACTOR SHALL VERIFY LOCATION OF UNDERGROUND PIPELINES, CONDUITS, AND STRUCTURES BY CONTACTING OWNERS OF UNDERGROUND UTILITIES OR BY EXCAVATING IN ADVANCE OF CONSTRUCTION.
- THE CONTRACTOR IS RESPONSIBLE FOR DETERMINING THE EXACT LOCATION OF ALL UTILITIES WHEN AND WHERE THEY FALL IN THE PATH OF CONSTRUCTION.
- THE CONTRACTOR IS ALSO RESPONSIBLE FOR CONTACTING THE UTILITY COORDINATING COMMITTEE AT (713) 223-4567 AND TEXAS ONE CALL AT 1-800-246-4545, FORTY-EIGHT (48) HOURS PRIOR TO ANY CONSTRUCTION.
- THE LOCATION OF ANY CENTERPOINT ENERGY UTILITIES ARE SHOWN IN APPROXIMATE WAY ONLY. THE CONTRACTOR SHALL DETERMINE THE EXACT LOCATION BEFORE COMMENCING WORK. THEY AGREE TO BE FULLY RESPONSIBLE FOR ANY AND ALL DAMAGES WHICH MIGHT BE OCCASIONED BY THIS FAILURE TO EXACTLY LOCATE AND PRESERVE THESE UNDERGROUND UTILITIES.
- ALL PROPOSED FACILITIES SHALL MAINTAIN 12' CLEAR FROM ALL EXISTING UTILITIES

AT&T TEXAS/SWBTF FACILITIES

1. THE LOCATIONS OF AT&T TEXAS/SWBTF FACILITIES ARE SHOWN IN AN APPROXIMATE WAY ONLY. THE CONTRACTOR SHALL DETERMINE THE EXACT LOCATION BEFORE COMMENCING WORK. HE AGREES TO BE FULLY RESPONSIBLE FOR ANY AND ALL DAMAGES WHICH MIGHT BE OCCASIONED BY THIS FAILURE TO EXACTLY LOCATE AND PRESERVE THESE UNDERGROUND UTILITIES.
2. THE CONTRACTOR SHALL CALL 1-800-344-8377 (TEXAS 811) A MINIMUM OF 48 HOURS PRIOR TO CONSTRUCTION TO HAVE UNDERGROUND LINES FIELD LOCATED.
3. WHEN EXCAVATING WITHIN EIGHTEEN INCHES (18") OF THE INDICATED LOCATION OF AT&T TEXAS/SWBTF FACILITIES, ALL EXCAVATIONS MUST BE ACCOMPLISHED USING NON-MECHANIZED EXCAVATION PROCEDURES. WHEN BORING, THE CONTRACTOR SHALL EXPOSE THE AT&T/SWBTF FACILITIES.
4. WHEN AT&T TEXAS/SWBTF FACILITIES ARE EXPOSED, THE CONTRACTOR WILL PROVIDE SUPPORT TO PREVENT DAMAGE TO THE CONDUIT DUCTS OR CABLES. WHEN EXCAVATING NEAR TELEPHONE POLES THE CONTRACTOR SHALL BRACE THE POLE FOR SUPPORT.
5. THE PRESENCE OR ABSENCE OF AT&T TEXAS/SWBTF UNDERGROUND CONDUIT FACILITIES OR BURIED CABLE FACILITIES SHOWN ON THESE PLANS DOES NOT MEAN THAT THERE ARE NO DIRECT BURIED CABLES OR OTHER CABLES IN CONDUIT IN THE AREA.
6. PLEASE CONTACT THE AT&T TEXAS DAMAGE PREVENTION MANAGER KEVIN RAY AT (713) 814-1983 OR EMAIL HIM AT KRY896@ATT.COM IF CABLE LOCATE REQUESTS ARE NOT COMPLETED FOR OUR AT&T TEXAS/SWBTF FACILITIES.

NO.	DATE	REVISIONS

NOTICE
THIS DRAWING IS THE PROPERTY OF SES HORIZON CONSULTING ENGINEERS, INC. AND IS NOT TO BE REPRODUCED OR TRANSMITTED IN ANY FORM OR BY ANY MEANS, ELECTRONIC OR MECHANICAL, WITHOUT THE WRITTEN PERMISSION OF SES HORIZON CONSULTING ENGINEERS, INC.

VERIFICATION OF PRIVATE UTILITY LINES
Mike Repose Date: 04/07/25
I hereby certify that the above information was obtained from a visual inspection of the site and is true and correct to the best of my knowledge and belief.
Mike Repose Date: 04/07/25
I hereby certify that the above information was obtained from a visual inspection of the site and is true and correct to the best of my knowledge and belief.
KAL LAMARQUE (SEAL) LAMARQUE

SES HORIZON CONSULTING ENGINEERS, INC.
10101 Southwest Freeway, Suite 400 Houston, Texas 77064
(713) 255-2251 FAX (713) 255-2252
www.seshorizon.com
04/01/25

SES HORIZON CONSULTING ENGINEERS, INC.
10101 Southwest Freeway, Suite 400 Houston, Texas 77064
(713) 255-2251 FAX (713) 255-2252
www.seshorizon.com
04/01/25

CITY OF HOUSTON
DESIGN OF WATER LINE REPLACEMENT NEW
NORTH CANAL - BUFFALO BAYOU AREA

UTILITY NOTES


WIS NUMBER
5-00700-4000-4

DRAWING SCALE
N.T.S.

CITY OF HOUSTON
FREDDY GONZALEZ

SHEET NO. 4 OF 70

FILE NAME: P:\04-CALL 2025\October 02, 2025 1:19:13 PM
PLOTED ON: Thursday, October 02, 2025 1:19:13 PM
FOR REDUCED PLANS
Original scale in inches

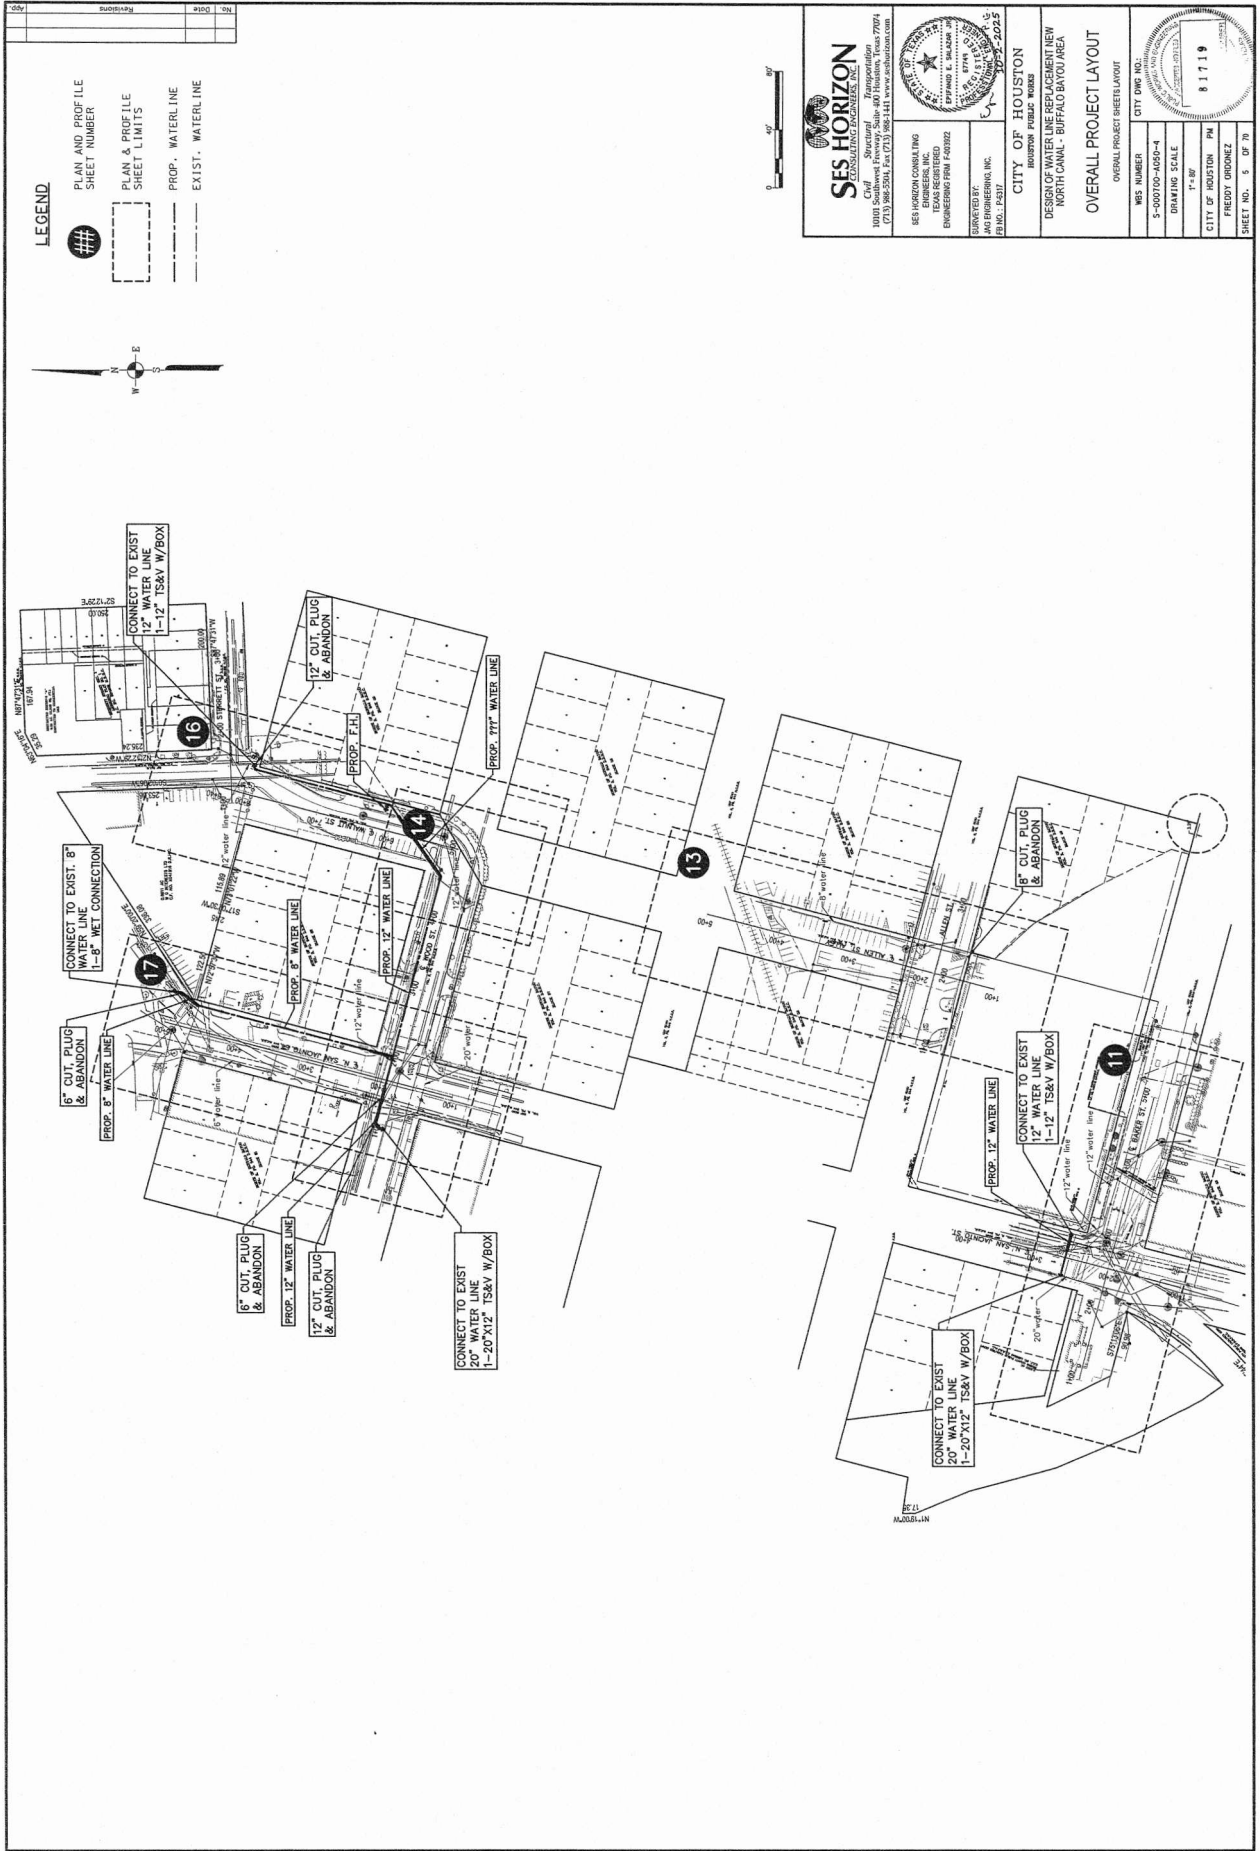

LEGEND

- PLAN AND PROFILE
SHEET NUMBER
##
- PLAN & PROFILE
SHEET LIMITS

- PROP. WATER LINE

- EXIST. WATER LINE



SES HORIZON
CONSULTING ENGINEERS, INC.
1701 Southwest Freeway, Suite 400 Houston, Texas 77057
(713) 985-5504 Fax (713) 985-1441 www.seshorizon.com

SES HORIZON CONSULTING ENGINEERS, INC.
TEAM REGISTERED ENGINEERING FIRM #020322
SUPERVISOR
AND ENGINEERING INC.
(B) NO. 14337

CITY OF HOUSTON
HOUSTON PUBLIC WORKS
DESIGN OF WATER LINE REPLACEMENT NEW
NORTH CANAL - BUFFALO BAYOU AREA
OVERALL PROJECT LAYOUT
OVERALL PROJECT SHEET LAYOUT

WIS NUMBER	CITY EMP. NO.
5-000700-4050-4	
DRAWING SCALE	
1"=80'	
CITY OF HOUSTON	PM
FREDDY ORDOÑEZ	
SHEET NO. 5	OF 75

81719

SHEET NO. 6 OF 70

FOUND BOUNDARY MONUMENTS STATION AND OFFSET									
PT/NO.		DESIGN CENTERLINE		IN. (N. SAN JACINTO ST.)		DESCRIPTION		FIND OUT X	
PT/NO.	STATION	DESIGN CENTERLINE	STATION	DESIGN CENTERLINE	STATION	DESIGN CENTERLINE	STATION	DESIGN CENTERLINE	STATION
2185	1+13.12	-45.65	2186	1+13.12	-45.65	2187	1+13.12	-45.65	2188
2189	1+14.12	-41.47	2190	1+14.12	-41.47	2191	1+14.12	-41.47	2192
2193	1+15.12	-37.29	2194	1+15.12	-37.29	2195	1+15.12	-37.29	2196
2197	1+16.12	-33.11	2198	1+16.12	-33.11	2199	1+16.12	-33.11	2200
2201	1+17.12	-28.93	2202	1+17.12	-28.93	2203	1+17.12	-28.93	2204
2205	1+18.12	-24.75	2206	1+18.12	-24.75	2207	1+18.12	-24.75	2208
2209	1+19.12	-20.57	2210	1+19.12	-20.57	2211	1+19.12	-20.57	2212
2213	1+20.12	-16.39	2214	1+20.12	-16.39	2215	1+20.12	-16.39	2216
2217	1+21.12	-12.21	2218	1+21.12	-12.21	2219	1+21.12	-12.21	2220
2221	1+22.12	-8.03	2222	1+22.12	-8.03	2223	1+22.12	-8.03	2224
2225	1+23.12	-3.85	2226	1+23.12	-3.85	2227	1+23.12	-3.85	2228
2229	1+24.12	0.33	2230	1+24.12	0.33	2231	1+24.12	0.33	2232
2233	1+25.12	4.51	2234	1+25.12	4.51	2235	1+25.12	4.51	2236
2237	1+26.12	8.69	2238	1+26.12	8.69	2239	1+26.12	8.69	2240
2593	1+115.12	380.71	2594	1+115.12	380.71	2595	1+115.12	380.71	2596
2597	1+116.12	384.89	2598	1+116.12	384.89	2599	1+116.12	384.89	2599
2601	1+117.12	389.07	2602	1+117.12	389.07	2603	1+117.12	389.07	2604
2605	1+118.12	393.25	2606	1+118.12	393.25	2607	1+118.12	393.25	2608
2609	1+119.12	397.43	2610	1+119.12	397.43	2611	1+119.12	397.43	2612
2613	1+120.12	401.61	2614	1+120.12	401.61	2615	1+120.12	401.61	2616
2617	1+121.12	405.79	2618	1+121.12	405.79	2619	1+121.12	405.79	2620
2621	1+122.12	409.97	2622	1+122.12	409.97	2623	1+122.12	409.97	2624
2625	1+123.12	414.15	2626	1+123.12	414.15	2627	1+123.12	414.15	2628
2629	1+124.12	418.33	2630	1+124.12	418.33	2631	1+124.12	418.33	2632
2633	1+125.12	422.51	2634						

JAG ENGINEERING, INC. 9100 SW TRACY, SUITE 102, HOUSTON, TX 77074 (713) 917-2371 Fax (713) 917-2550	AG ENGINEERING, INC. TEXAS REGISTERED SURVEYING FIRM NO. 117143			SHEET 7 OF 70
	SURVEYED BY: JAG INC. PER M.D. PABST			
CITY OF HOUSTON HOUSTON PUBLIC WORKS			DESIGN OF WATER LINE REPLACEMENT NEW NORTH CANAL-BUFFALO BAYOU	SURVEY CONTROL MAP
S-000700-0-A850-3 DRAWING SCALE AS NOTED				
CITY OF HOUSTON PW FREDDY ORDOÑEZ			SHEET NO. 7 OF 70	

WPS NUMBER	S-000700-A050-3
DRAWING SCALE	AS NOTED
CITY OF HOUSTON PM	FREDDY DRONEZ
SHEET NO.	7 OF 70

SHEET 2 OF 4

FOR CITY OF HOUSTON USE ONLY
















NO.	DATE	REVISION	APP.



SCALE 1" = 20'
KEY MAP NO. 493-M

LEGEND

- 1 SURVEY BASELINE
- △ CONTROL POINT/TBM
- 1120 DESIGN CENTERLINE POINT

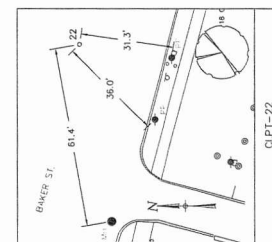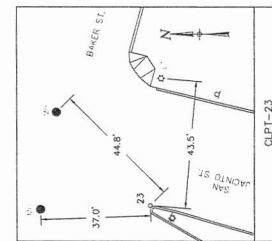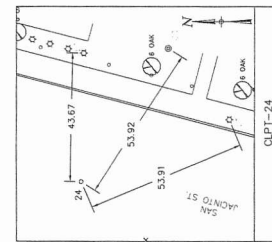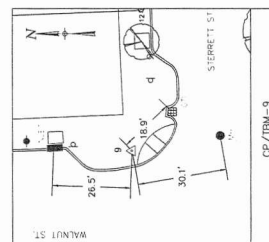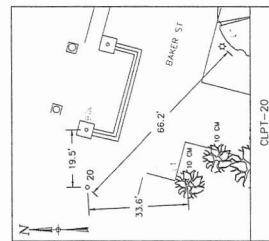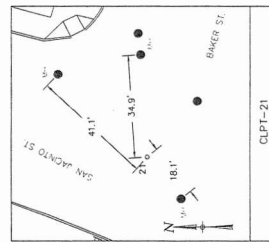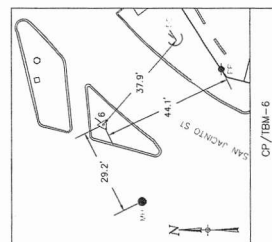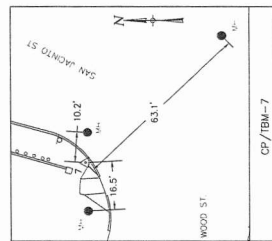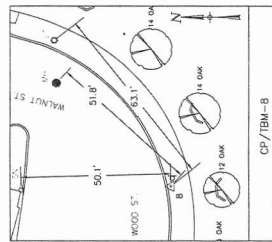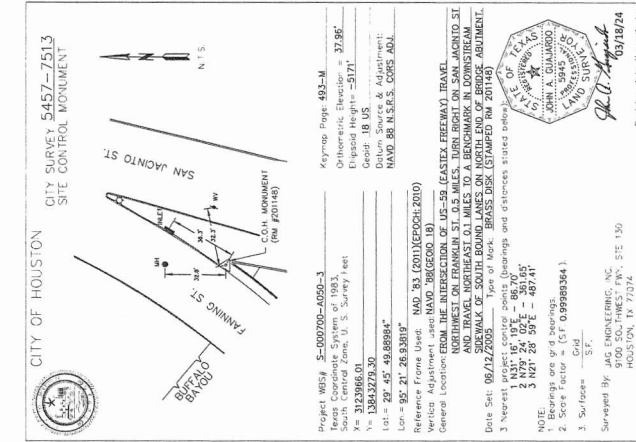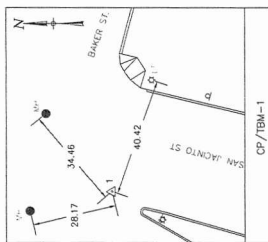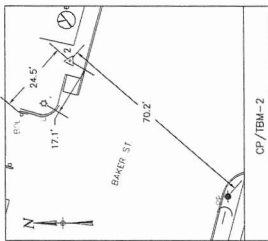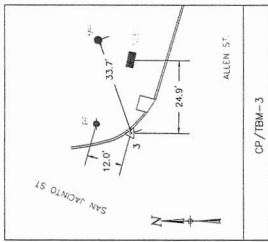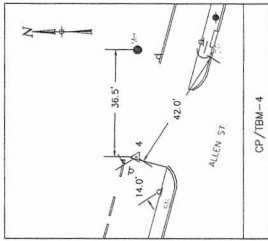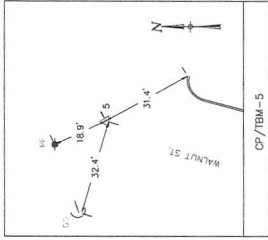

JAG ENGINEERING, INC.
3100 SM HWY, SUITE 130, HOUSTON, TX 77074
(713) 977-7550

TEXAS REGISTERED SURVEYING FIRM
NO. 007174

SURVEYED BY:
JAG ENGINEERING, INC.
BRAD PATTEN

CITY OF HOUSTON
HOUSTON PUBLIC WORKS
DESIGN OF WATER LINE REPLACEMENT NEW
NORTH CANAL-BUFFALO BAYOU
SURVEY CONTROL MAP
SWING-TIES

8119

FOR CITY OF HOUSTON USE ONLY

WBS NUMBER
S-000700-A050-3

DRAWING SCALE
AS NOTED

CITY OF HOUSTON PM
FREDDY ORDONEZ

SHEET NO. 8 OF 70












NO.	DATE	REVISION	APP.



0 20' 40'
SCALE: 1" = 20'
KEY MAP NO. 493-M

LEGEND

- △ SURVEY BASELINE CONTROL POINT/TBM
- 1120 DESIGN CENTERLINE POINT

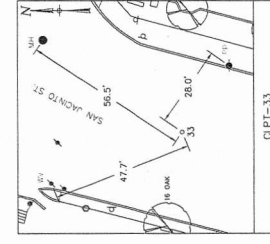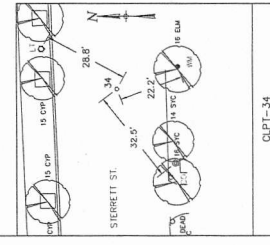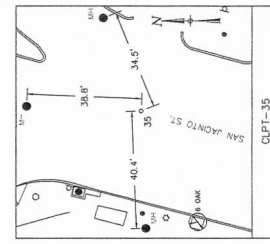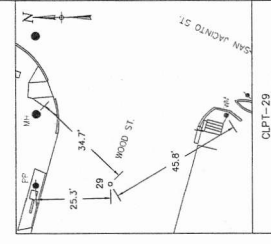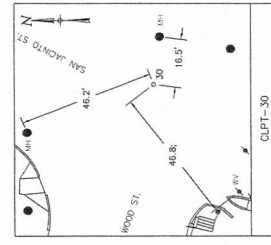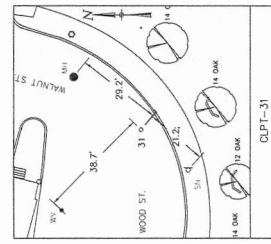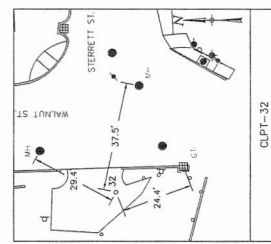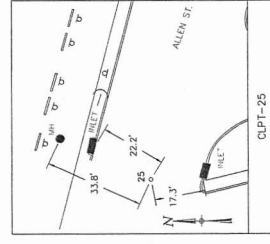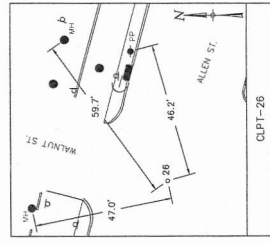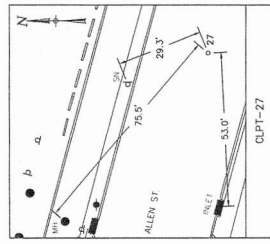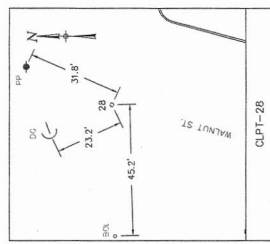

JAG ENGINEERING, INC.
5100 SW FRWY, SUITE 130, HOUSTON, TX 77074
(713) 977-7550

JAG ENGINEERING, INC.
TEXAS REGISTERED SURVEYING FIRM
NO. 1001100

SUPERVISED BY:
JAG ENGINEERING, INC.
FREDDY ORDOÑEZ

CITY OF HOUSTON
HOUSTON PUBLIC WORKS

DESIGN OF WATER LINE REPLACEMENT NEW
NORTH CANAL-BUFFALO BAYOU

SURVEY CONTROL MAP
SWING-TIES

SHEET 4 OF 4 FOR CITY OF HOUSTON USE ONLY	
WIS NUMBER	S-000700-A050-3
DRAWING SCALE	AS NOTED
CITY OF HOUSTON PM	FREDDY ORDOÑEZ
SHEET NO.	9 OF 10

Horizontal Alignment Report

File: F:\ON-CALL 2021\NORTH CANAL\IC3D\OCW-NC-Alignment.dwg
Report Date: 10/2/2025 9:45:14 AM
Alignment Name: ALLEN ST.
Station Range: Start: 1+00.00, End: 3+00.00
Description:

Begin ALLEN ST.
N 13,845,125.0965 E 3,124,657.5045 1+00.00
Line (1)
S75° 13' 30"E 200.000'
N 13,845,074.0918 E 3,124,850.8915 3+00.00
Line (1)
N 13,845,074.0918 E 3,124,850.8915 3+00.00
End ALLEN ST.

Alignment Length: 200.000'

File: F:\ON-CALL 2021\NORTH CANAL\IC3D\OCW-NC-Alignment.dwg
Report Date: 10/2/2025 9:45:14 AM
Alignment Name: ALLEN ST. ALLEY
Station Range: Start: 1+00.00, End: 5+00.00
Description:

Begin ALLEN ST. ALLEY
N 13,845,018.9128 E 3,124,732.9187 1+00.00
Line (1)
N14° 46' 30"E 400.000'
N 13,845,405.8867 E 3,124,834.9283 5+00.00
Line (1)
N 13,845,405.8867 E 3,124,834.9283 5+00.00
End ALLEN ST. ALLEY

Alignment Length: 400.000'

File: F:\ON-CALL 2021\NORTH CANAL\IC3D\OCW-NC-Alignment.dwg
Report Date: 10/2/2025 9:45:14 AM
Alignment Name: N. SAN JACINTO ST. (N)
Station Range: Start: 1+00.00, End: 5+40.00
Description:

Begin N. SAN JACINTO ST. (N)
N 13,845,749.0818 E 3,124,583.9920 1+00.00
Line (1)
N14° 48' 30"E 440.000'
N 13,846,174.4676 E 3,124,896.4505 5+40.00
Line (1)
N 13,846,174.4676 E 3,124,896.4505 5+40.00
End N. SAN JACINTO ST. (N)

Alignment Length: 440.000'

File: F:\ON-CALL 2021\NORTH CANAL\IC3D\OCW-NC-Alignment.dwg
Report Date: 10/2/2025 9:45:14 AM
Alignment Name: N. SAN JACINTO ST. (S.)
Station Range: Start: 1+00.00, End: 4+00.00
Description:

Begin N. SAN JACINTO ST. (S.)
N 13,844,767.9863 E 3,124,325.3878 1+00.00
Line (1)
N14° 46' 56"E 300.000'
N 13,845,058.0570 E 3,124,401.9318 4+00.00
Line (1)
N 13,845,058.0570 E 3,124,401.9318 4+00.00
End N. SAN JACINTO ST. (S.)

Alignment Length: 300.000'

File: F:\ON-CALL 2021\NORTH CANAL\IC3D\OCW-NC-Alignment.dwg
Report Date: 10/2/2025 9:45:14 AM
Alignment Name: STERRETT ST.
Station Range: Start: 1+00.00, End: 3+00.00
Description:

Begin STERRETT ST.
N 13,846,045.1622 E 3,124,985.9198 1+00.00
Line (1)
N87° 47' 31"E 200.000'
N 13,846,052.8678 E 3,125,185.7713 3+00.00
Line (1)
N 13,846,052.8678 E 3,125,185.7713 3+00.00
End STERRETT ST.

Alignment Length: 200.000'

File: F:\ON-CALL 2021\NORTH CANAL\IC3D\OCW-NC-Alignment.dwg
Report Date: 10/2/2025 9:45:14 AM
Alignment Name: WOOD ST. & WALNUT ST.
Station Range: Start: 1+00.00, End: 8+40.00
Description:

Begin WOOD ST. & WALNUT ST.
N 13,845,839.7806 E 3,124,535.7399 1+00.00
Line (1)
S75° 13' 30"E 400.000'
N 13,845,737.7711 E 3,124,922.5138 5+00.00
Line (1)
Line (2)
N14° 46' 30"E 340.000'
N 13,846,066.5289 E 3,125,009.2219 8+40.00
Line (2)
N 13,846,066.5289 E 3,125,009.2219 8+40.00
End WOOD ST. & WALNUT ST.

Alignment Length: 740.000'

HORIZONTAL ALIGNMENT DATA

MS NUMBER	CITY OF HOUSTON
S-000700-000-1	HOUSTON PUBLIC WORKS
DRAWING SCALE	DESIGN OF WATER LINE REPAIR ALTERNATIVE NORTH CANAL - BUFFALO GROVE AREA
DATE	
CITY OF HOUSTON PM	
FLEET ORIGINATOR	
SHEET NO. 10 OF 70	

SES HORIZON
Civil Engineering & Surveying
10001 Fwy 177, Suite 100
(713) 988-5551 Fax (713) 988-1441 www.seshorizon.com





DESIGNED BY: DAVID E. BALABAN
CHECKED BY: JAMES ENGINEERING INC.
REVISION: 03/07/2025


CITY OF HOUSTON
HOUSTON PUBLIC WORKS


DESIGN OF WATER LINE REPAIR ALTERNATIVE
NORTH CANAL - BUFFALO GROVE AREA


HORIZONTAL ALIGNMENT DATA

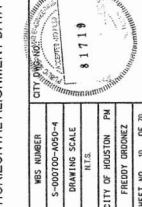

 

 

 

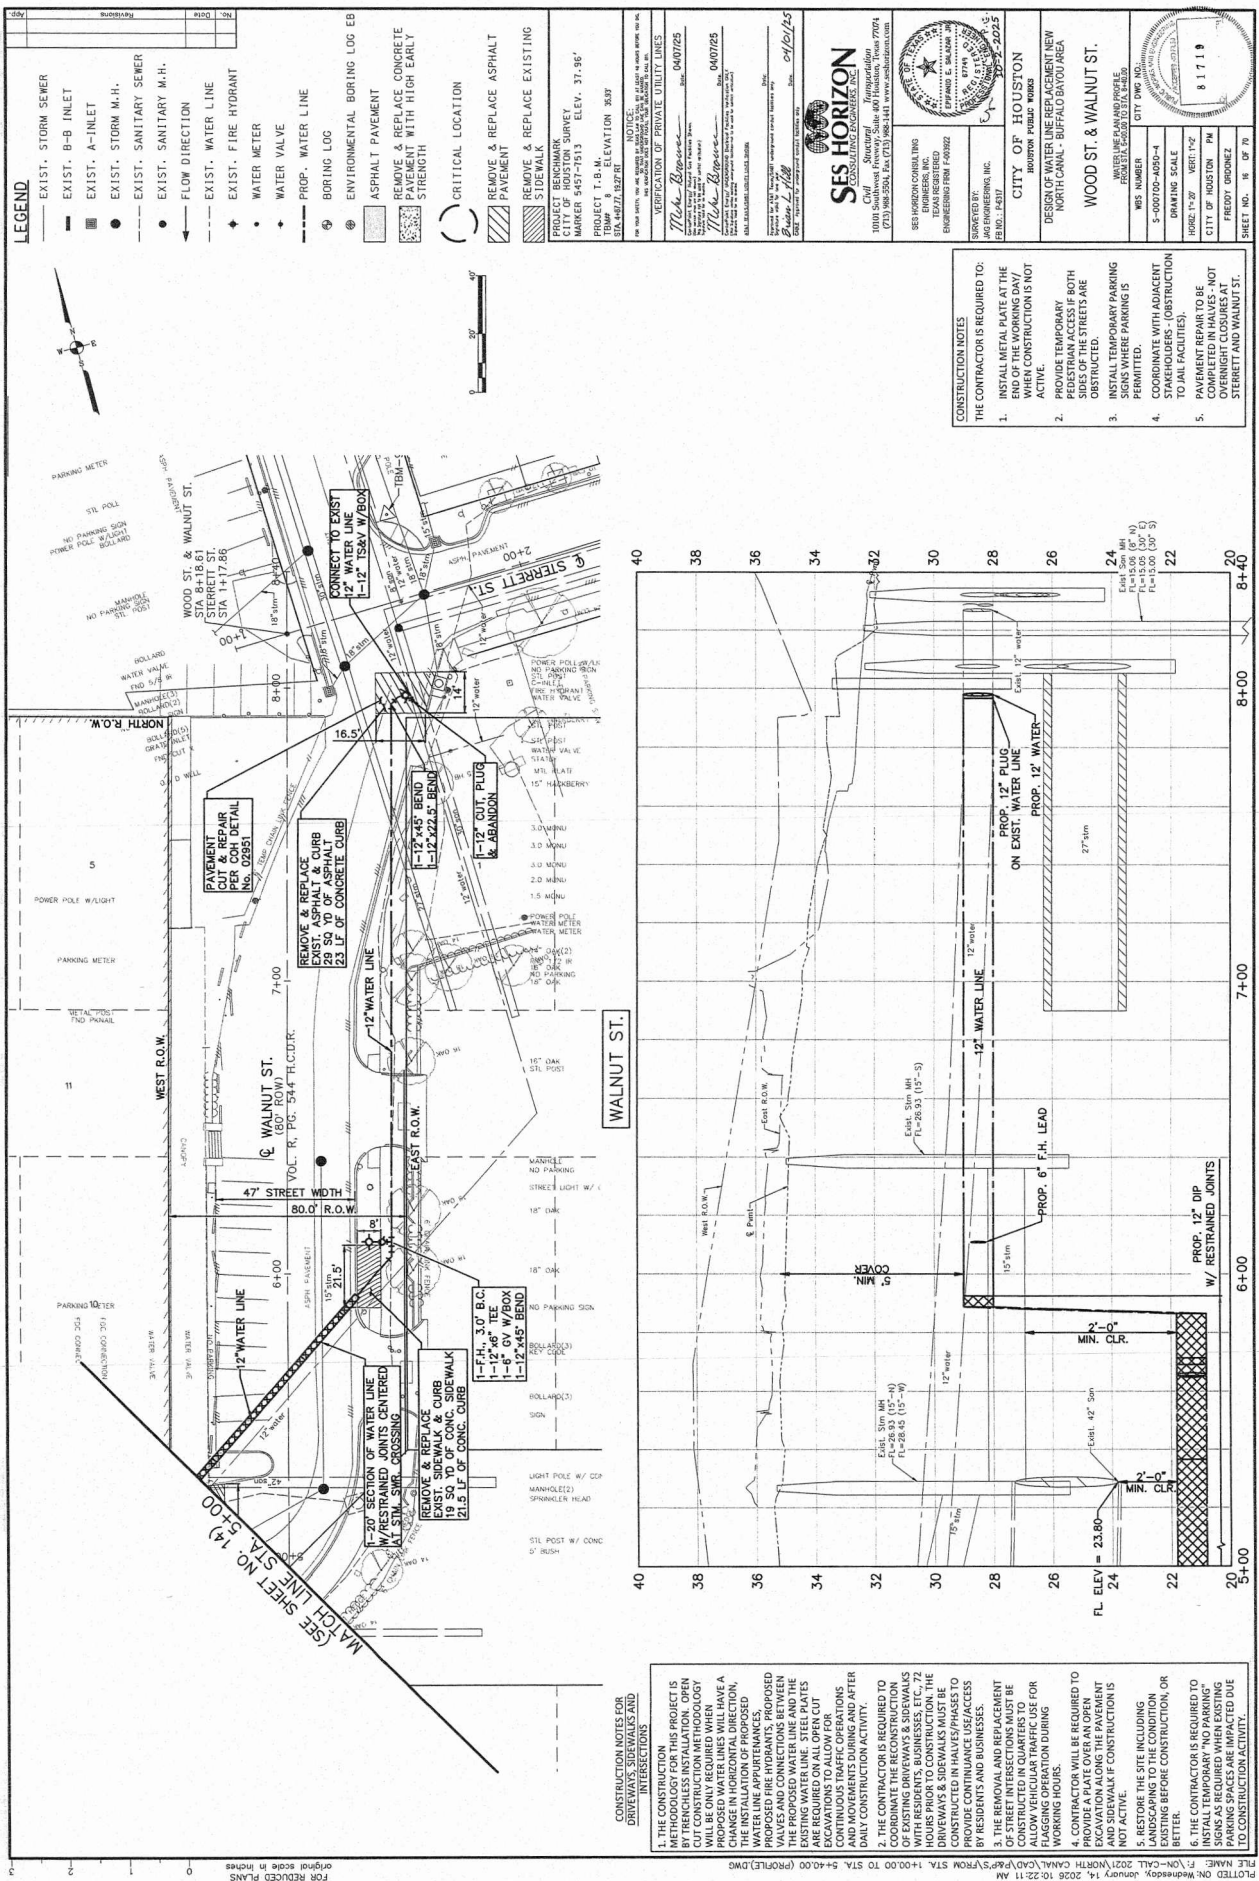

LEGEND

- EXIST. STORM SEWER
- EXIST. B-B INLET
- EXIST. A-INLET
- EXIST. STORM M.H.
- EXIST. SANITARY M.H.
- FLOW DIRECTION
- EXIST. WATER LINE
- EXIST. FIRE HYDRANT
- WATER METER
- WATER VALVE
- PROP. WATER LINE
- BORING LOG
- ENVIRONMENTAL BORING LOG
- ASPHALT PAVEMENT
- REMOVE & REPLACE CONCRETE PAVEMENT WITH HIGH EARLY STRENGTH
- CRITICAL LOCATION
- REMOVE & REPLACE ASPHALT PAVEMENT
- REMOVE & REPLACE EXISTING SIDEWALK
- PROJECT BENCHMARK
- PROJECT T.B.M.
- TEMP. ELEVATION
- STATION

NOTES:
1. THE CONTRACTOR SHALL BE RESPONSIBLE FOR OBTAINING ALL NECESSARY PERMITS FROM THE CITY OF HOUSTON AND THE TEXAS DEPARTMENT OF TRANSPORTATION.
VERIFICATION OF PRIVATE UTILITY LINES
DATE: 04/07/25
BY: Mike Rogers
PROJECT: 040725
DRAWN: 040725
CHECKED: 040725
APPROVED: 040725

SES HORIZON
Civil Engineering & Surveying
1000 Southwest Freeway, Suite 400 Houston, Texas 77004
(713) 462-5544, Fax (713) 462-5545
www.seshorizon.com


Mike Rogers
Professional Engineer
State of Texas
No. 140002

DESIGNED BY: Mike Rogers
CHECKED BY: Mike Rogers
APPROVED BY: Mike Rogers
DATE: 04/07/25

CITY OF HOUSTON
DESIGN OF WATER LINE PROJECT
WOOD ST. & WALNUT ST.
WATER LINE PROJECT
CITY OF HOUSTON
WATER LINE PROJECT
CITY OF HOUSTON

WIS NUMBER: 5-000700-400-1
DRAWING SCALE: 1"=20'
PROJECT: 040725
SHEET NO. 15 OF 75

- CONSTRUCTION NOTES
- THE CONTRACTOR IS REQUIRED TO:
- INSTALL METAL PLATE AT THE EXISTING WATER LINE WHEN CONSTRUCTION IS NOT ACTIVE.
 - PROVIDE TEMPORARY PEDESTRIAN ACCESS IF BOTH SIDES OF THE STREETS ARE OBSTRUCTED.
 - INSTALL TEMPORARY PARKING PERMITTED.
 - COORDINATE WITH ADJACENT STAKEHOLDERS - (OBSTRUCTION TO JAIL FACILITIES).
 - PAVEMENT REPAIR TO BE COMPLETED IN HALVES - NOT TO BE COMPLETED AT WALNUT ST. & STERRETT ST.

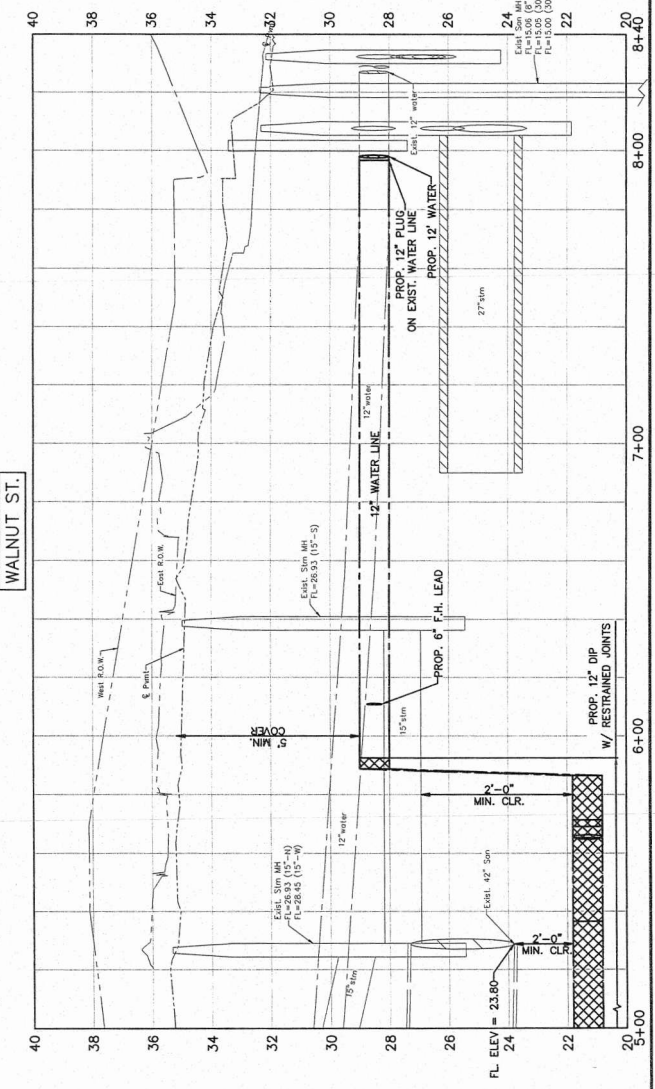

CONSTRUCTION NOTES FOR DRIVEWAYS, SIDEWALKS AND INTERSECTIONS

1. THE CONTRACTOR SHALL BE RESPONSIBLE FOR OBTAINING ALL NECESSARY PERMITS FROM THE CITY OF HOUSTON AND THE TEXAS DEPARTMENT OF TRANSPORTATION.



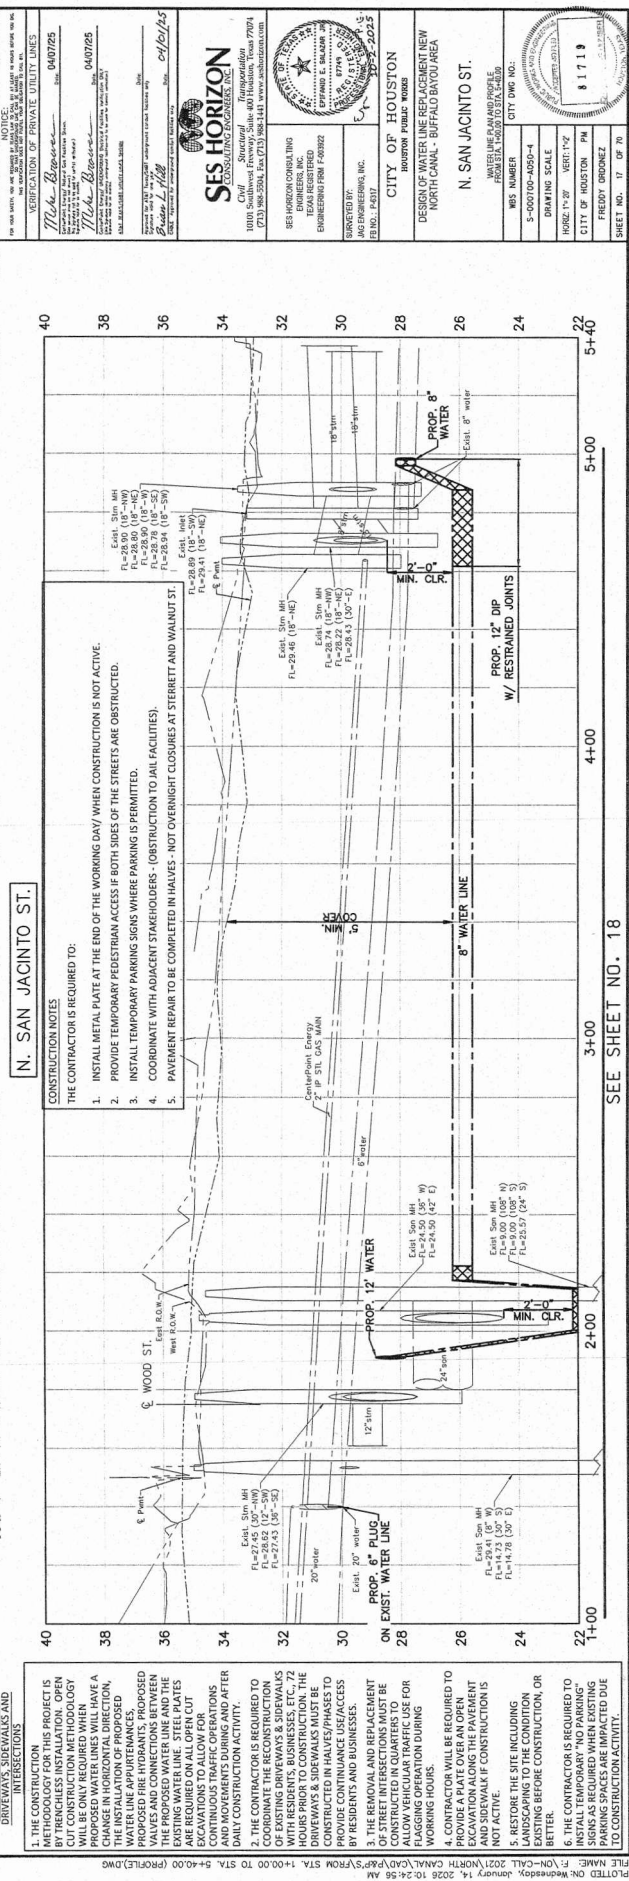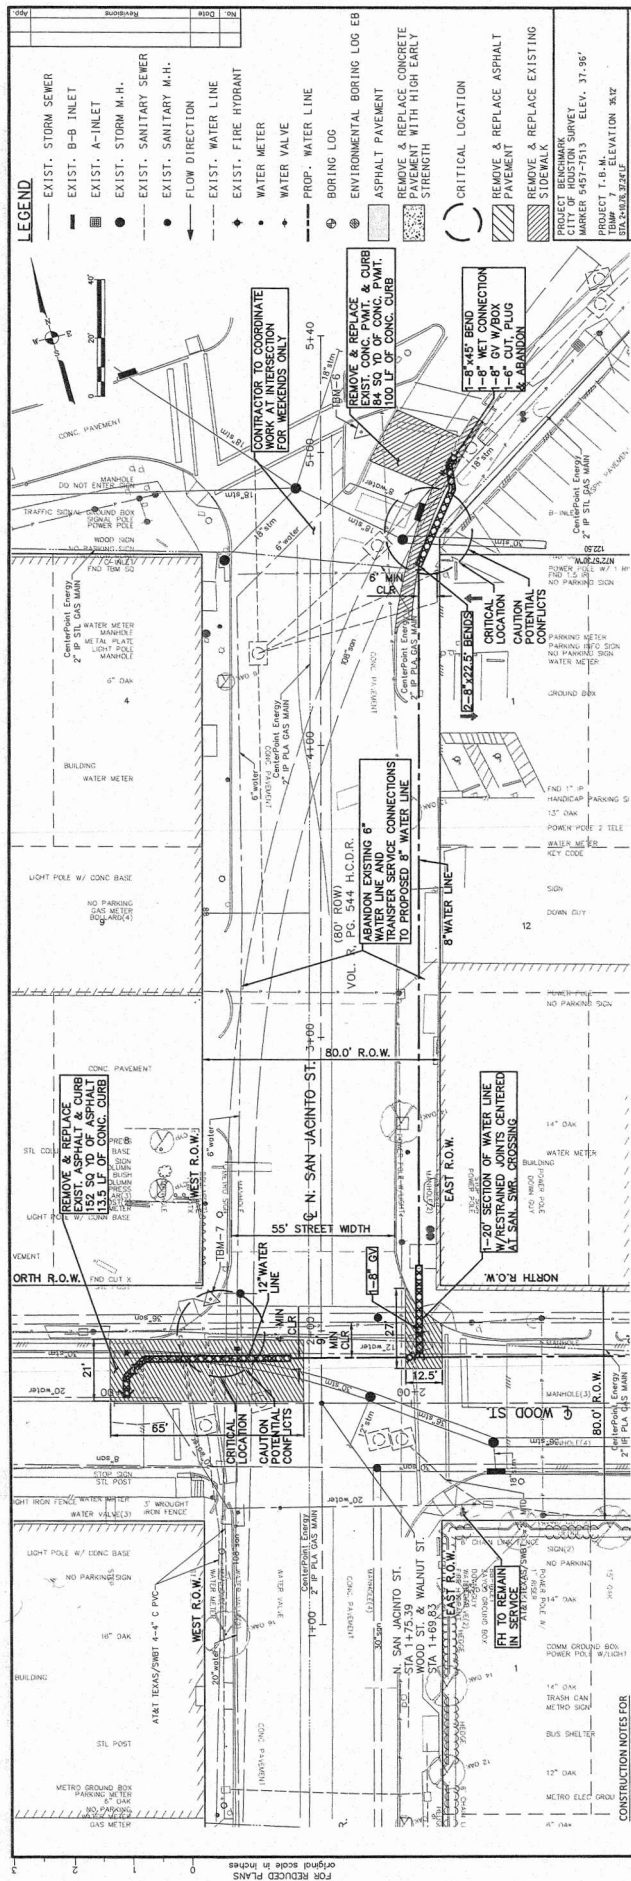

1. THE CONTRACTOR SHALL BE RESPONSIBLE FOR OBTAINING ALL NECESSARY PERMITS AND APPROVALS FROM THE CITY OF HOUSTON AND THE HOUSTON PUBLIC WORKS DEPARTMENT. 


1	2	
---	---	---	---	---	---	---	---	---	----	----	-----

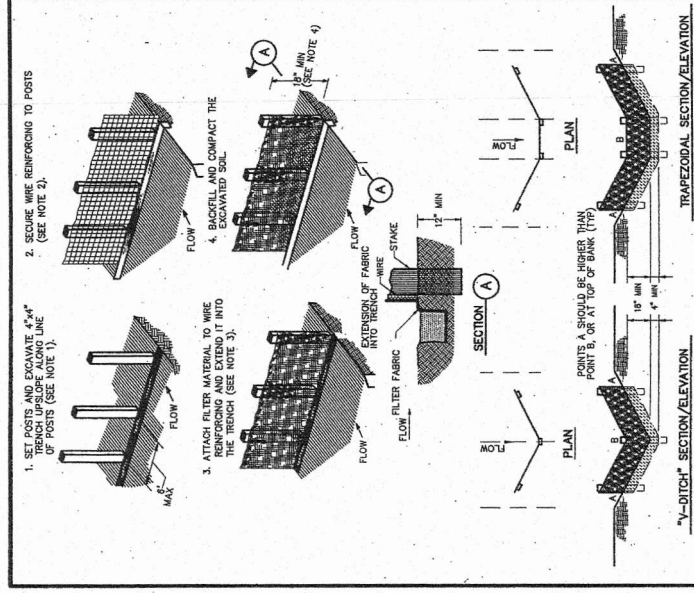


CONSTRUCTION NOTES:

1. SET 12 INCH BY 12 INCH WOODEN STAKES SPACED A MAX OF 12 FEET APART.
2. WOVEN WIRE REINFORCING TO BE FASTENED SECURELY TO BARRIER POSTS WITH STAPLES.
3. FILTER CLOTH TO BE FASTENED SECURELY TO WOVEN WIRE AND WOODEN STAKES WITH TIES SPACED EVERY 24 INCHES AT TOP AND BOTTOM.
4. MINIMUM HEIGHT OF FILTER SHOULD BE 18 INCHES AND A MAXIMUM OF 36 INCHES ABOVE NATURAL GROUND.
5. WHEN TWO SECTIONS OF FILTER CLOTH ADJOIN EACH OTHER THEY SHALL BE OVERLAPPED 8 INCHES AT THE POSTS, AND FOLDED.
6. SEE CON STANDARD SPECIFICATION FOR FILTER FABRIC BARRIER.

REINFORCED FILTER FABRIC BARRIER

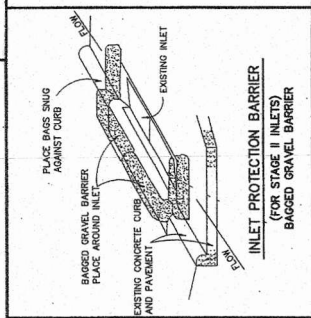


INLET PROTECTION BARRIER (FOR STAGE II INLETS) BAGGED GRAVEL BARRIER

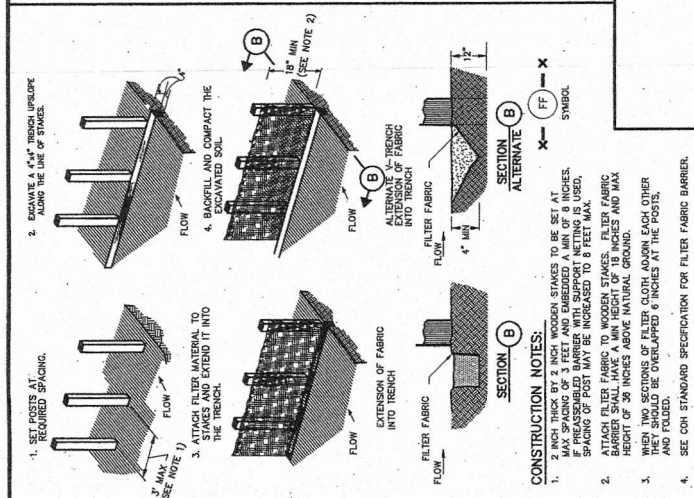


CONSTRUCTION NOTES:

1. 2 INCH THICK BY 2 INCH WOODEN STAKES TO BE SET AT MAX SPACING OF 3 FEET AND EMBEDDED A MIN OF 8 INCHES. IF PREASSEMBLED BARRIER WITH SUPPORT NETTING IS USED, SPACING OF POST MAY BE INCREASED TO 8 FEET MAX.
2. FILTER FABRIC TO BE FASTENED SECURELY TO WOVEN WIRE AND WOODEN STAKES WITH TIES SPACED EVERY 24 INCHES AT TOP AND BOTTOM.
3. WHEN TWO SECTIONS OF FILTER CLOTH ADJOIN EACH OTHER THEY SHOULD BE OVERLAPPED 8 INCHES AT THE POSTS, AND FOLDED.
4. SEE CON STANDARD SPECIFICATION FOR FILTER FABRIC BARRIER.

FILTER FABRIC BARRIER

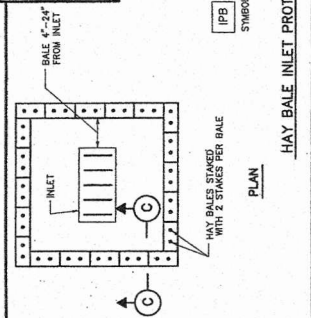

HAY BALE INLET PROTECTION BARRIER

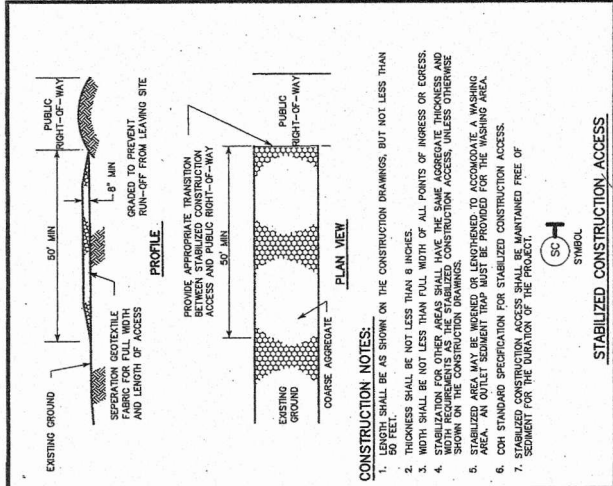


STABILIZED CONSTRUCTION ACCESS

CONSTRUCTION NOTES:

1. ACCESS SHALL BE AS SHOWN ON THE CONSTRUCTION DRAWINGS, BUT NOT LESS THAN 12 FEET WIDE.
2. THICKNESS SHALL BE NOT LESS THAN 8 INCHES.
3. WIDTH SHALL BE NOT LESS THAN FULL WIDTH OF ALL POINTS OF INGRESS OR EGRESS.
4. STABILIZATION FOR OTHER AREAS SHALL HAVE THE SAME AGGREGATE THICKNESS AND WIDTH REQUIREMENTS AS THE STABILIZED CONSTRUCTION ACCESS, UNLESS OTHERWISE NOTED.
5. STABILIZED AREA MAY BE MINOR OR LENGTHENED TO ACCOMMODATE A WASHING AREA. AN OUTLET SEDIMENT TRAP MUST BE PROVIDED FOR THE WASHING AREA.
6. COH STANDARD SPECIFICATION FOR STABILIZED CONSTRUCTION ACCESS.
7. STABILIZED CONSTRUCTION ACCESS SHALL BE MAINTAINED FREE OF SEDIMENT FOR THE DURATION OF THE PROJECT.

SC SYMBOL

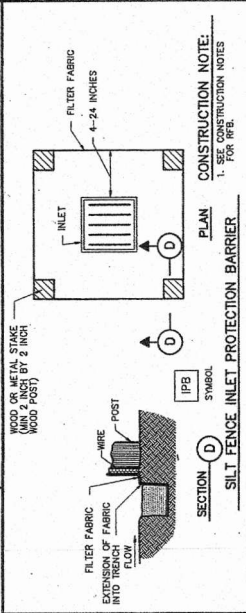


CONSTRUCTION NOTE:

1. SEE CONSTRUCTION NOTES FOR IPB.

PLAN

SECTION

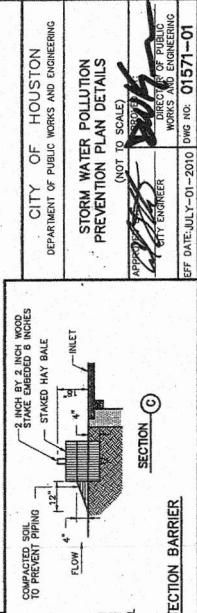

SECTION

SES HORIZON
 Civil Structural Foundation
 10001 Southwest Freeway, Suite 400 Houston, Texas 77064
 (713) 985-5504 Fax (713) 985-5441 www.seshorizon.com

SES HORIZON CONSULTING ENGINEERS, INC.
 TEXAS REGISTERED ENGINEERING FIRM NO. 12437
 SURVEYED BY: AG ENGINEERING, INC.
 10/02/2025

CITY OF HOUSTON
 HOUSTON PUBLIC WORKS
 DESIGN OF WATER LINE REPLACEMENT NEW NORTH CANAL - BUFFALO WARD AREA
 STORM WATER POLLUTION PREVENTION DETAIL

WIS NUMBER: 5-00010-ADD-4
 DRAWING SCALE: N.T.S.
 CITY OF HOUSTON: PM
 FREDDY ORDOÑEZ
 SHEET NO. 19 OF 78